


*Detail Casco bouw
schaal 1:10*

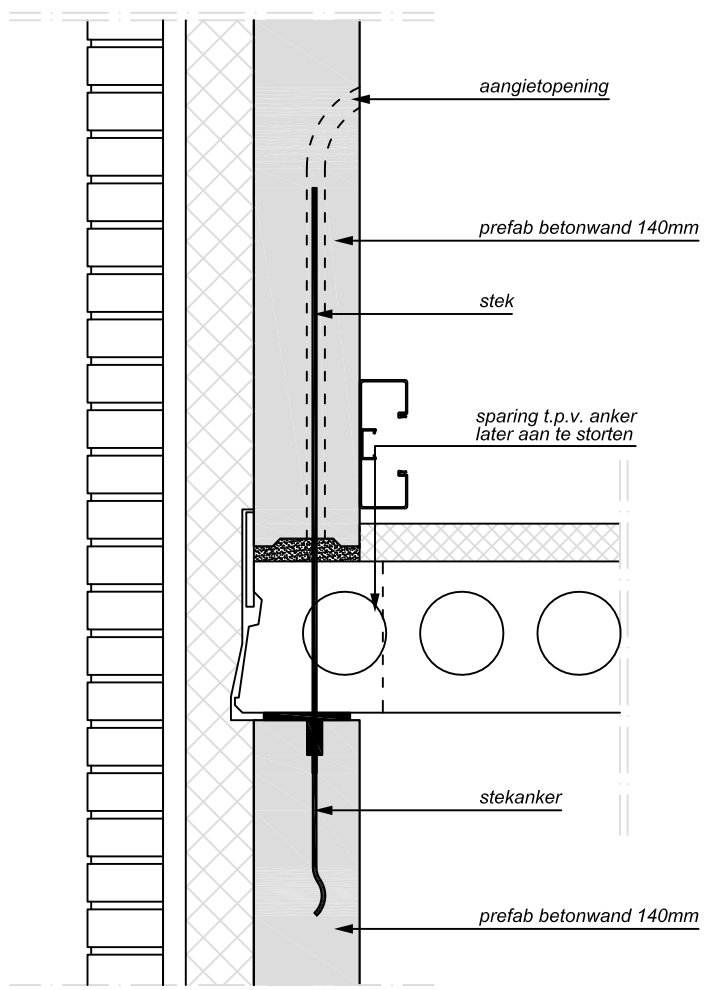

Prefab Beton
Lelystad BV

Prefab Beton Lelystad b.v.
Fabriek:
Betonweg 25
8211AE Lelystad
Tel : 0320 - 236 756
Fax : 0320 - 236 763

Kantoor:
Energieweg 8
Postbus 379
3770AJ Barneveld

info@prefabbetonlelystad.nl
www.prefabbetonlelystad.nl